


G:\PDX-Projects\07\0876\500\District Standards for Design Drawings\FGWD STANDARD WATER SERVICE 1-25-10.dwg Model 2/17/2011 8:32 AM ENG CAD 18.1s (LMS Tech)

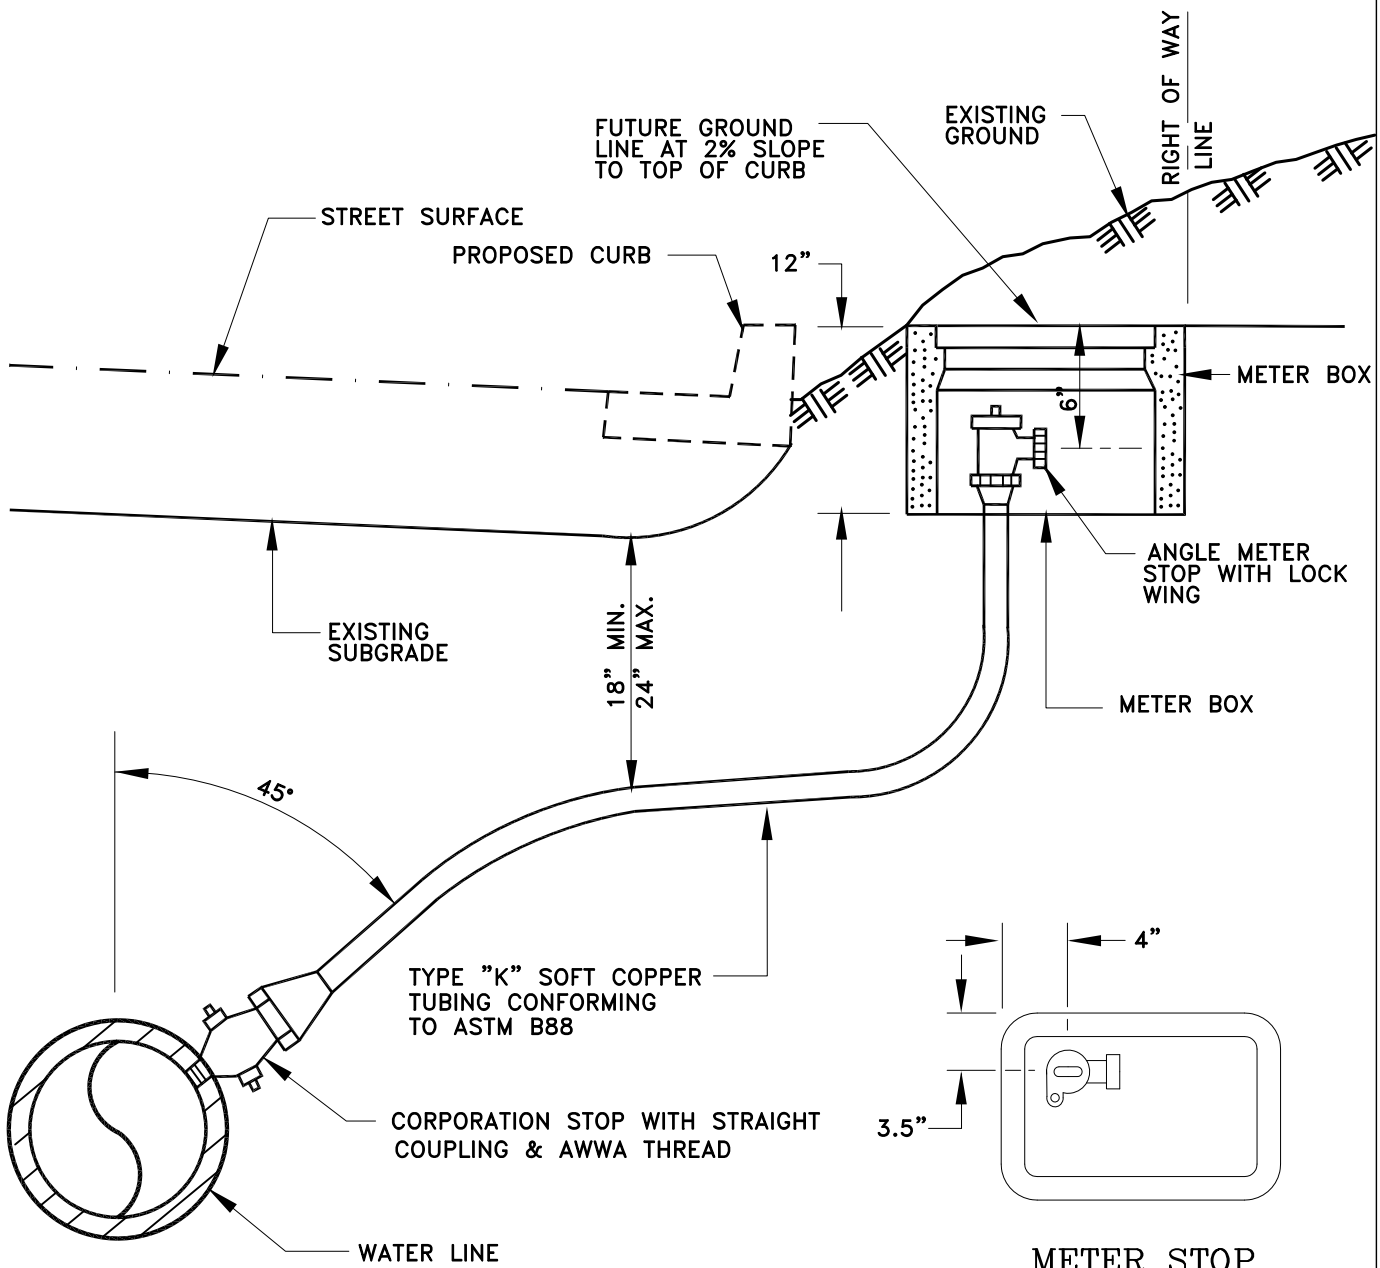

**METER STOP
LOCATION DETAIL**

NOTES:

1. SEE SECTION 02619 OF CITY OF LAKE OSWEGO TECHNICAL SPECIFICATIONS FOR APPROVED MATERIALS OF CONSTRUCTION.
2. METER BOXES SHALL BE ARMORCAST ROTOCAST 13"x24"x12" WITHOUT MOUSE HOLES, 13"x24" COVER TO INCLUDE 5"x7" DROP-IN LID. IF PLACED IN TRAFFIC AREA USE TRAFFIC RATED METER BOX AND PLACE BOX IN CONCRETE.
3. METER BOX TO BE INSTALLED AT SAME TIME AS SERVICE LINE INSTALLATION.
4. SEE PLANS FOR SERVICE LINE DIAMETERS. SIZE CURB & CORPORATION STOPS TO MATCH LINE DIAMETERS.



**RIVERGROVE
WATER DISTRICT**

**STANDARD WATER
SERVICE CONNECTION**

DATE 1/25/2010
SCALE N.T.S.
DWG NO. W-1.01